



O:\PROJECTS\2024\14-2009 LARRY LARMON-PORTER COUNTY AIRPORT\CAD\ CIVIL\EXHIBITS\14-2009 CONCEPTUAL PLAN.DWG Conceptual Plan ERIC FISHER 11/21/2024 9:23 AM

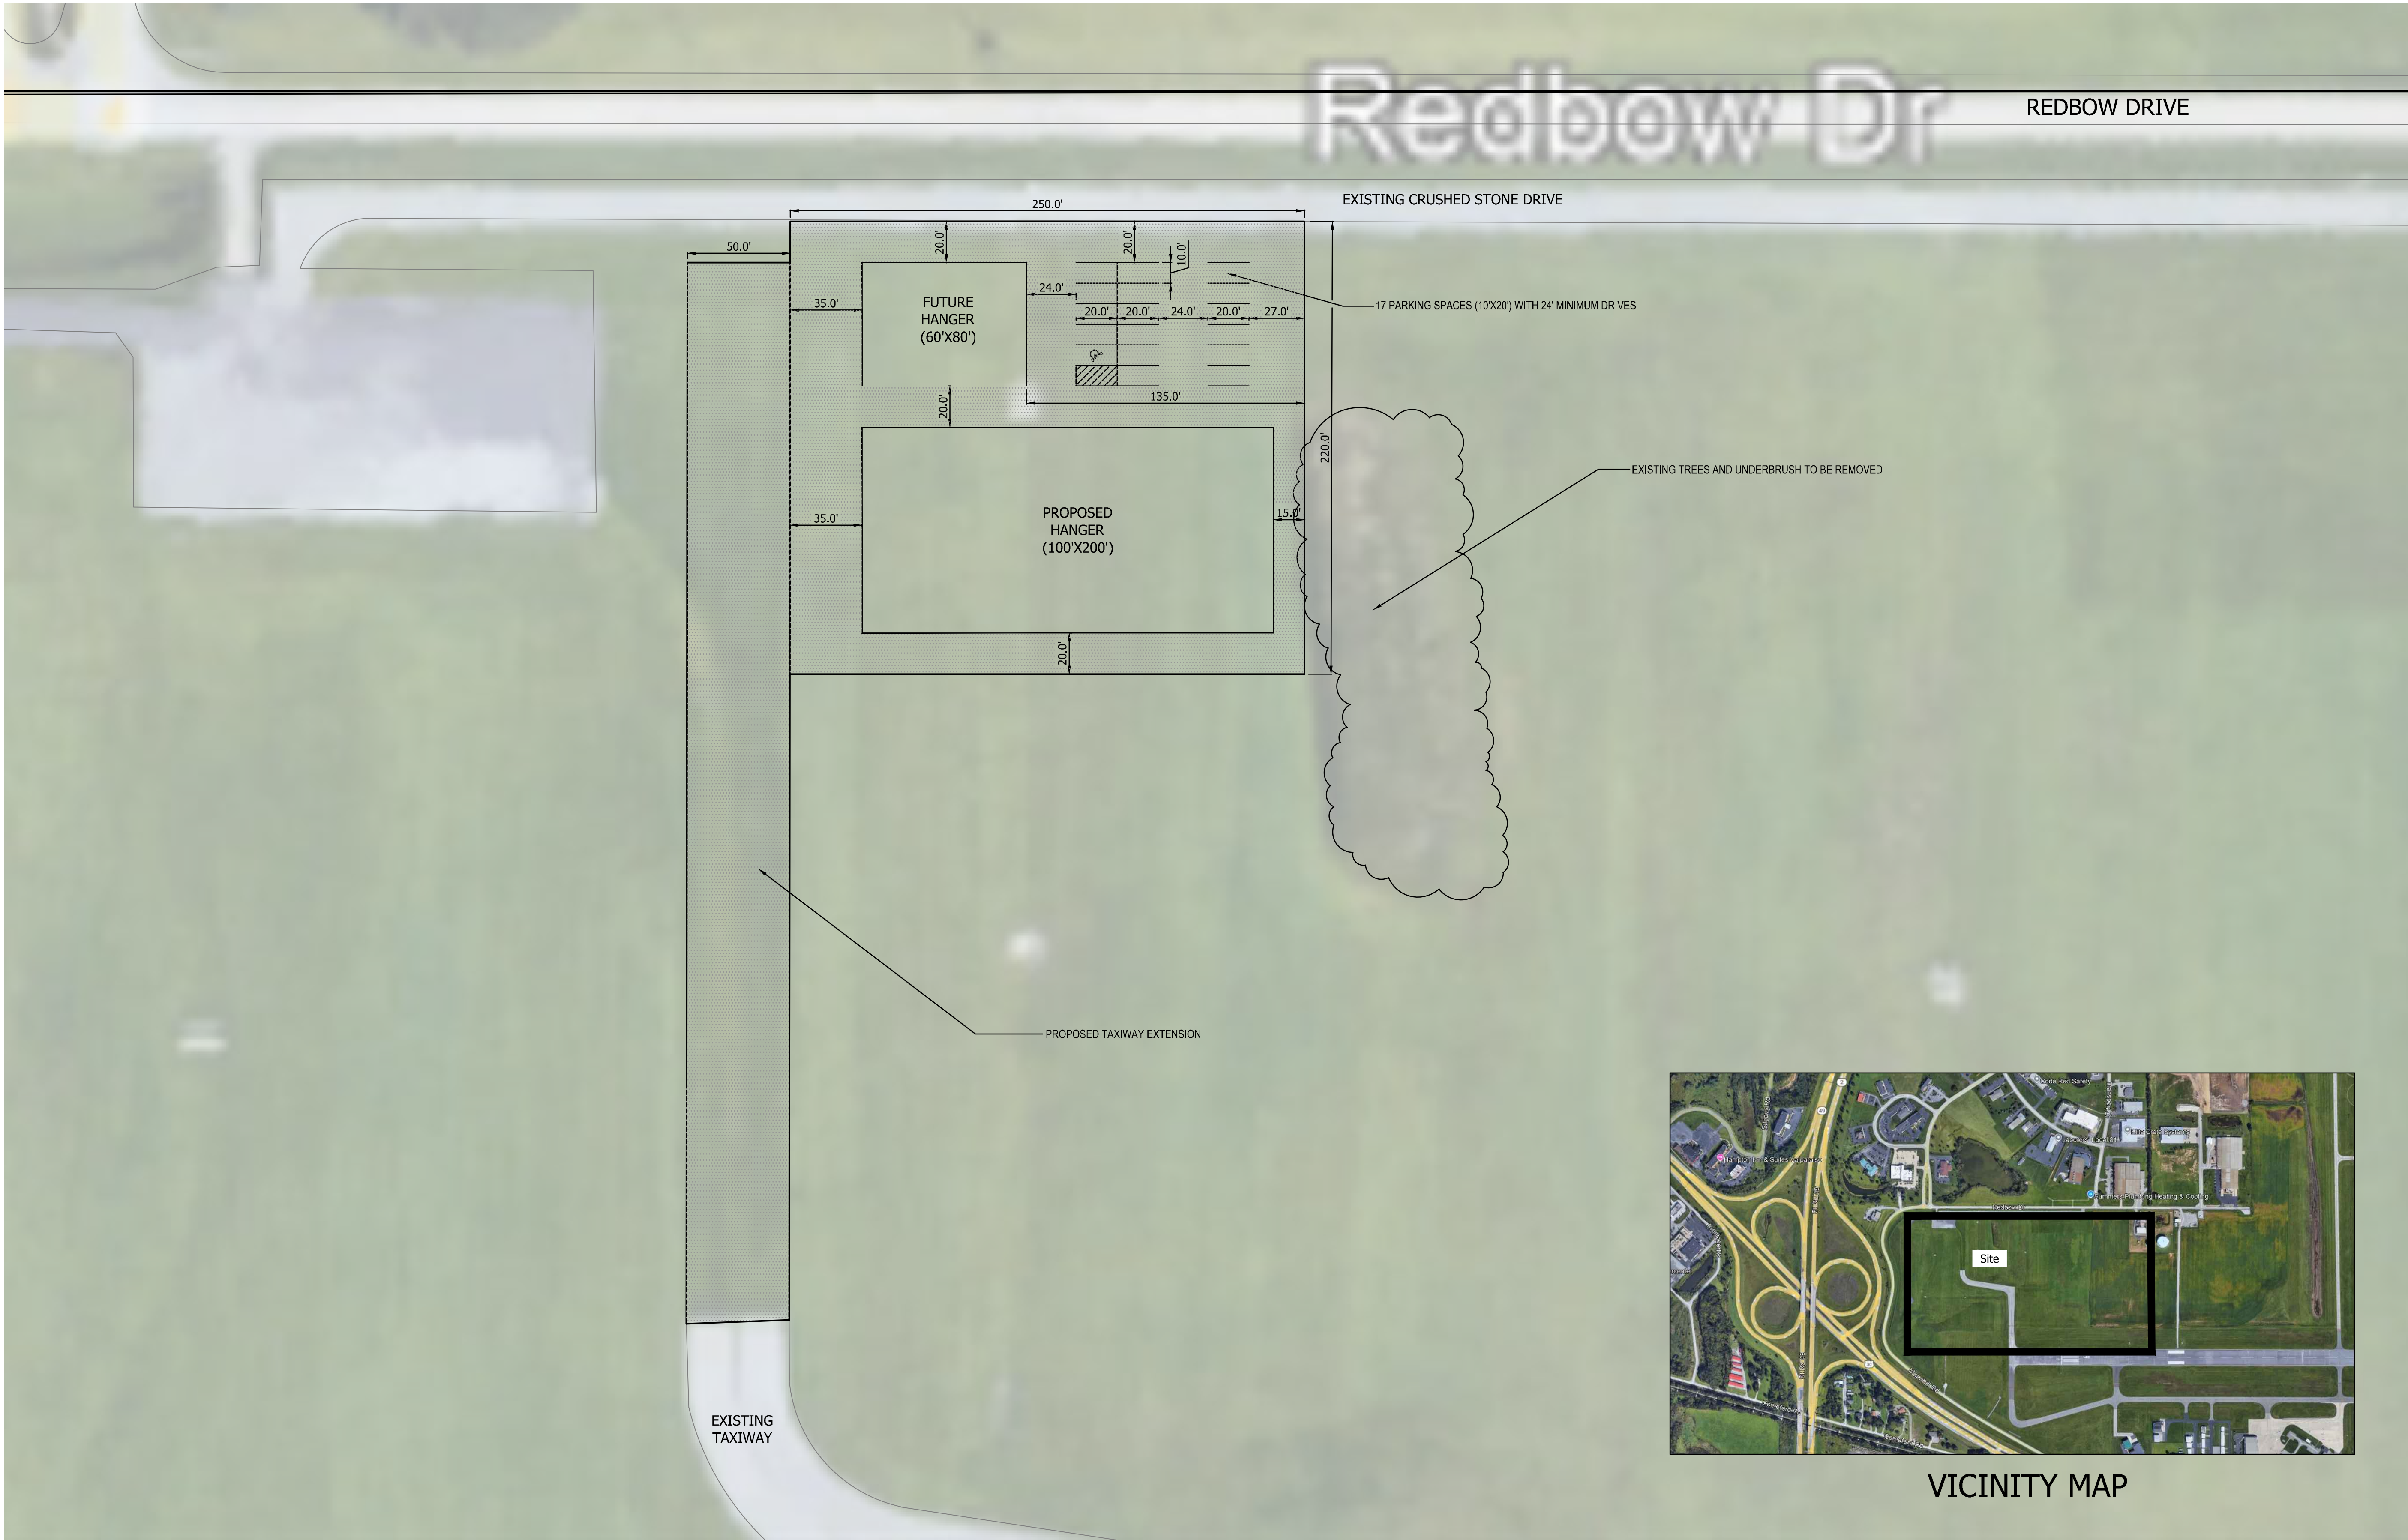

VICINITY MAP

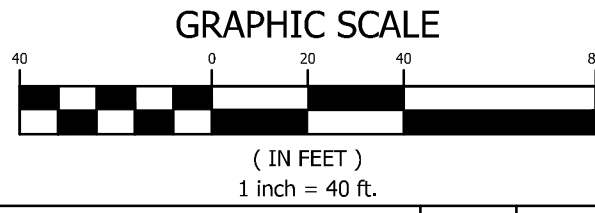

NO.	REVISION DESCRIPTION:	BY:	DATE:
-----	-----------------------	-----	-------

CONCEPTUAL SITE PLAN

PORTER COUNTY REGIONAL
AIRPORT
4207 MURVHILL ROAD
VALPARAISO, INDIANA 46383

**ABONMARCHÉ**

Box #1033
3500 State Road 38 E., Suite 300
Valparaiso, Indiana 46383
765.235.0099
abonmarche.com

Benton Harbor
South Bend
Valparaiso
Fort Wayne
Lafayette
Grand Haven
Grand Rapids

Engineering Architecture Land Surveying

PRELIMINARY

SHEET TITLE:

DRAWN BY:

EJF

DESIGNED BY:

EJF

PM REVIEW:

SRF

QA/QC REVIEW:

RTN

DATE:

11/21/2024

SEAL:

SIGNATURE:

DATE:

SCALE:

ACT JOB #

24-2009

SHEET NO.

1 OF 1